



CALLE CENTRAL

Progresivas

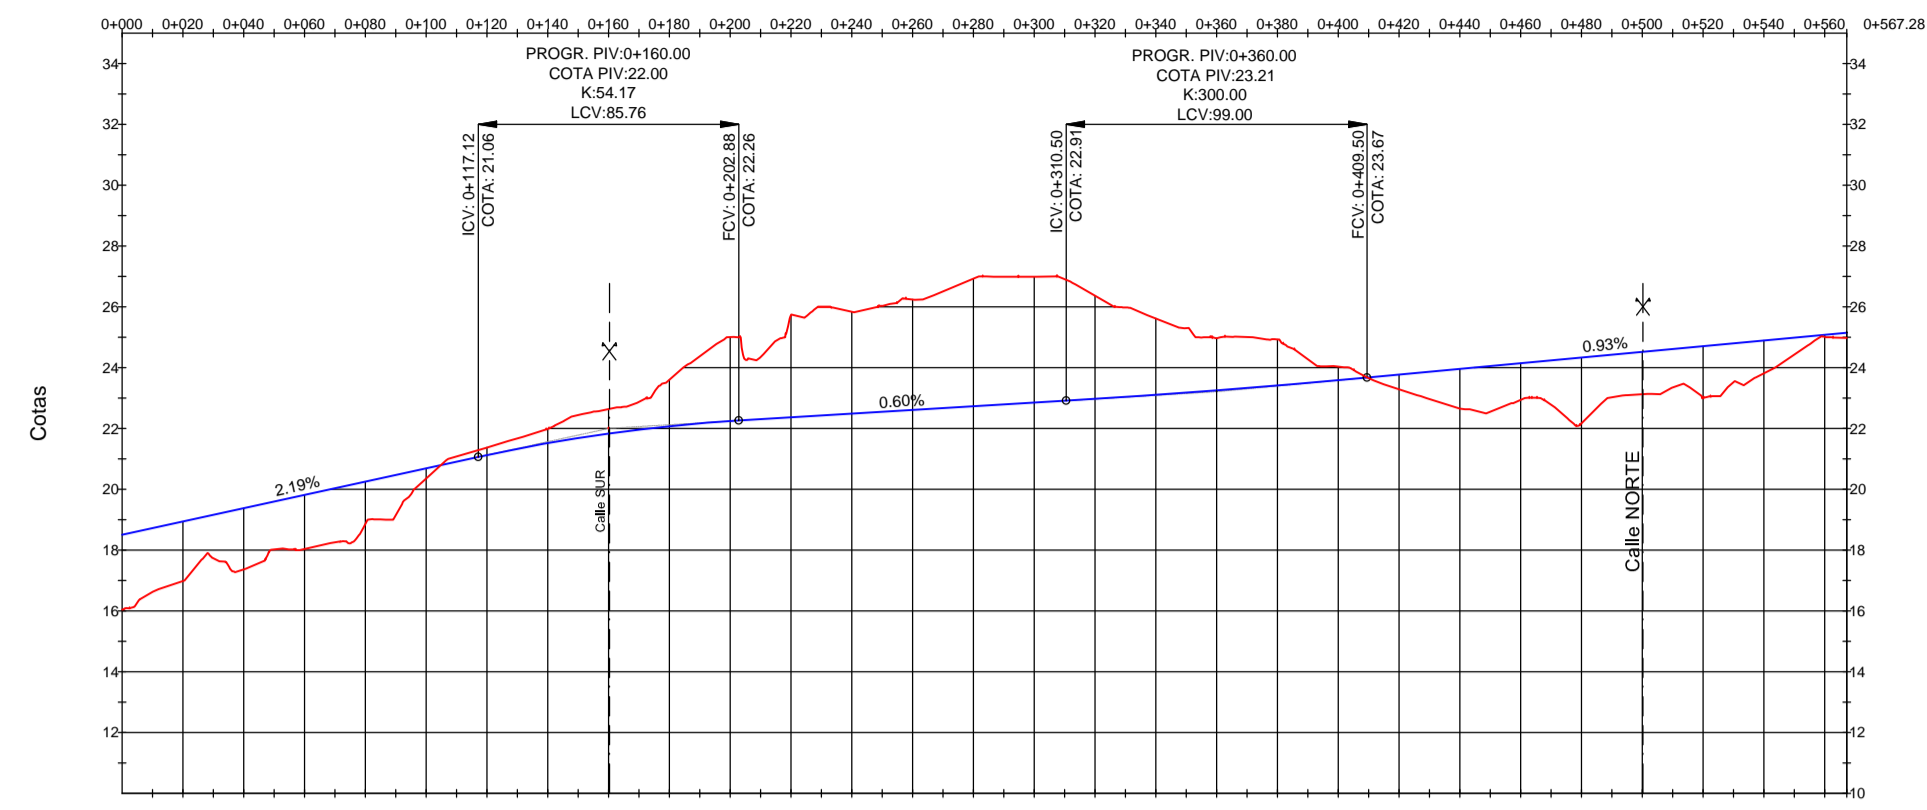


Progresiva	0+000	0+020	0+040	0+060	0+080	0+100	0+120	0+140	0+160	0+180	0+200	0+220	0+240	0+260	0+280	0+300	0+320	0+340	0+360	0+380	0+400	0+420	0+440	0+460	0+480	0+500	0+520	0+540	0+560	0+567.28
Cota de terreno existente	16.04	16.98	17.37	18.04	18.87	20.35	21.37	21.99	22.64	23.60	25.00	25.73	25.84	26.24	26.93	26.99	26.36	25.62	24.97	24.63	24.03	23.29	22.65	22.94	22.17	23.12	23.01	23.81	25.91	26.48
Cota de pavimento proyectado	18.000	18.937	19.375	19.812	20.250	20.687	21.124	21.514	21.850	22.073	22.241	22.360	22.450	22.604	22.726	22.846	22.868	23.100	23.249	23.419	23.584	23.759	23.959	24.143	24.300	24.017	24.700	24.890	25.072	25.145

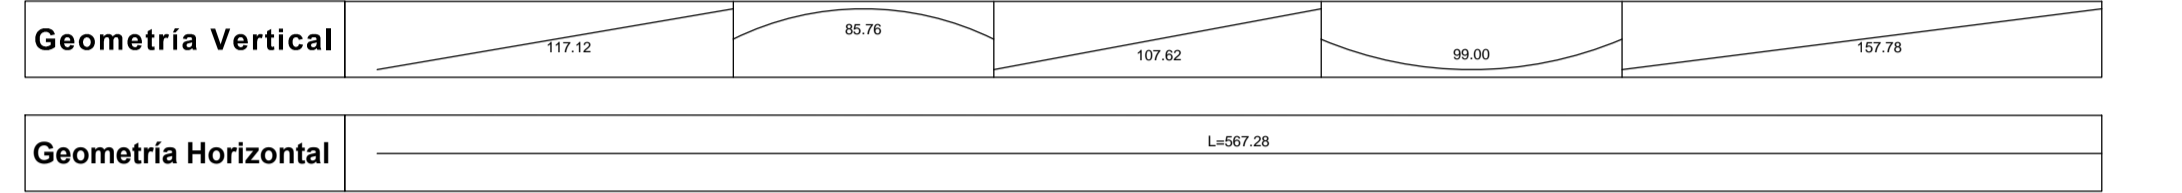


CALLE ESTE

Progresivas

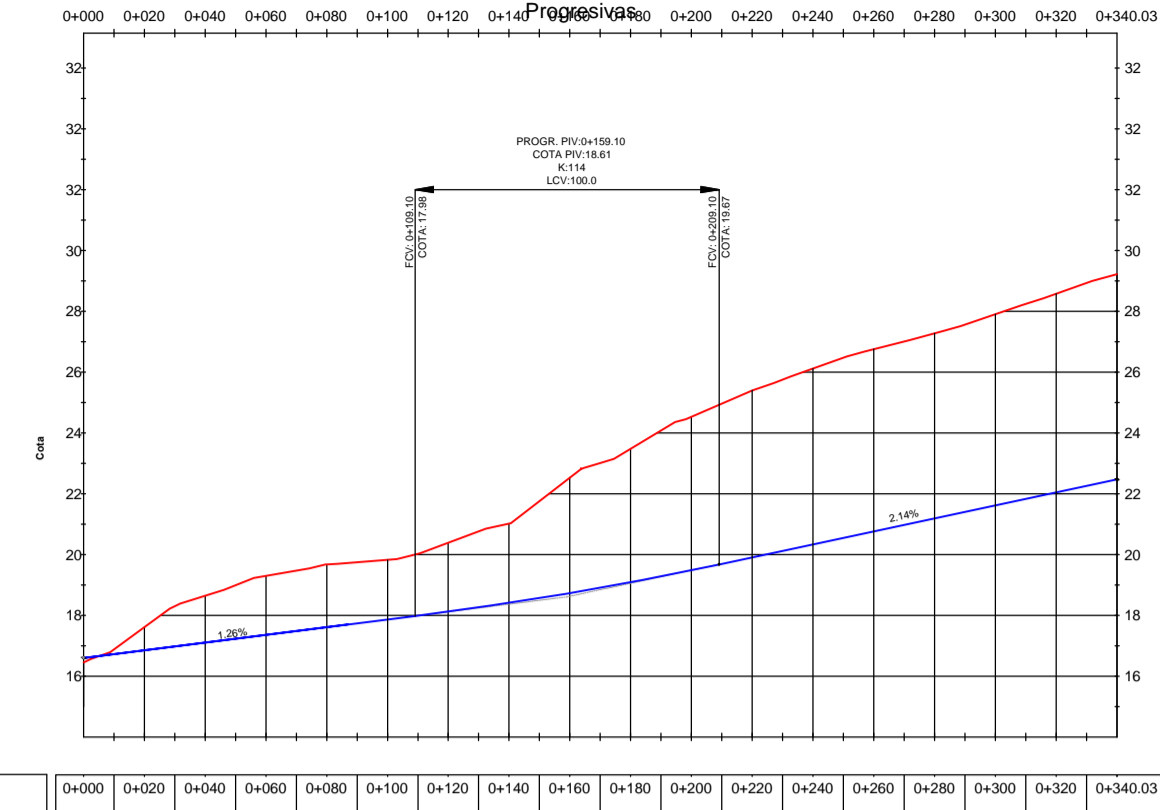


Progresiva	0+000	0+020	0+040	0+060	0+080	0+100	0+120	0+140	0+160	0+180	0+200	0+220	0+240	0+260	0+280	0+300	0+320	0+340.03
Cota de terreno existente	16.44	17.60	18.63	19.29	19.67	19.81	20.35	21.01	22.52	23.47	24.52	25.40	26.11	26.75	27.27	27.90	28.57	29.21
Cota de pavimento proyectado	16.600	16.852	17.104	17.356	17.609	17.860	18.124	18.411	18.731	19.093	19.489	19.906	20.333	20.760	21.187	21.615	22.042	22.470

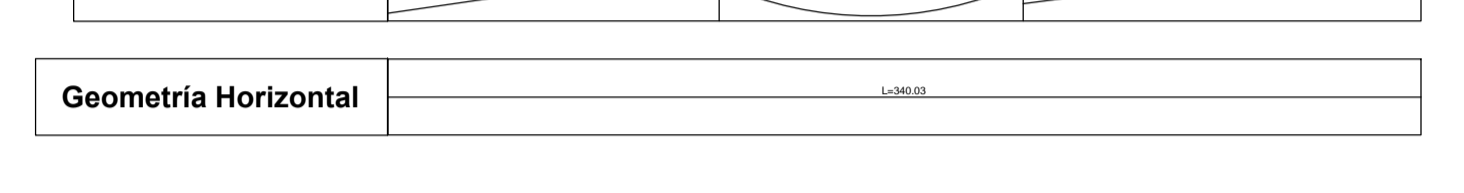


CALLE NORTE

Progresivas

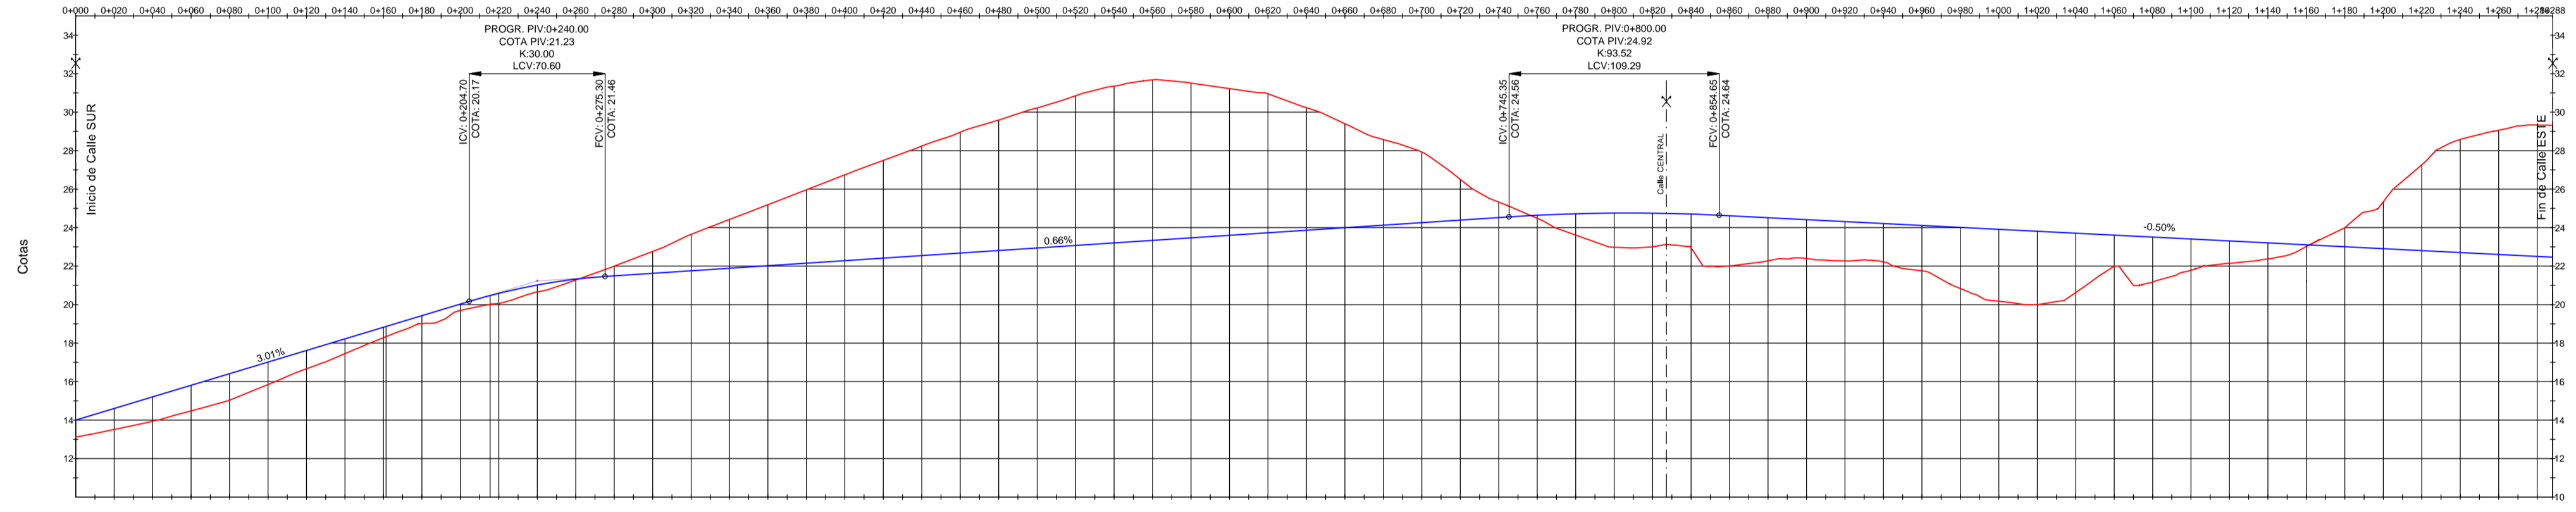


Progresiva	0+000	0+020	0+040	0+060	0+080	0+100	0+120	0+140	0+160	0+180	0+200	0+220	0+240	0+260	0+280	0+300	0+320	0+340	0+360	0+380	0+400	0+420	0+440	0+460	0+480	0+500	0+520	0+540	0+560	0+580	0+600	0+620	0+640	0+660	0+680	0+700	0+720	0+740	0+760	0+780	0+800	0+820	0+840	0+860	0+880	0+900	0+920	0+940	0+960	0+980	1+000	1+020	1+040	1+060	1+080	1+100	1+120	1+140	1+160	1+180	1+200	1+220	1+240	1+260	1+280.12	
Cota de terreno existente	13.12	13.52	13.94	14.48	15.04	15.85	16.67	17.45	18.28	19.02	19.69	20.06	20.66	21.28	22.00	22.76	23.65	24.43	25.19	25.97	26.75	27.49	28.24	28.96	29.60	30.22	30.85	31.35	31.68	31.51	31.22	30.95	30.23	29.40	28.58	27.93	26.51	25.33	24.48	23.62	22.99	23.00	22.95	22.01	22.28	22.40	22.28	22.22	21.76	20.84	20.18	20.00	20.63	21.99	21.17	21.79	22.15	22.38	23.02	24.00	25.35	27.27	28.58	29.06	29.33	29.32
Cota de pavimento proyectado	14.000	14.603	15.205	15.808	16.410	17.013	17.615	18.218	18.820	19.423	20.025	20.589	21.023	21.323	21.494	21.606	21.788	21.889	22.021	22.153	22.285	22.417	22.549	22.681	22.812	22.944	23.076	23.208	23.340	23.472	23.604	23.736	23.867	23.999	24.131	24.263	24.395	24.527	24.647	24.726	24.762	24.756	24.707	24.613	24.513	24.413	24.313	24.213	24.113	24.013	23.912	23.812	23.712	23.612	23.512	23.412	23.312	23.212	23.112	23.011	22.911	22.811	22.711	22.611	22.511	22.470

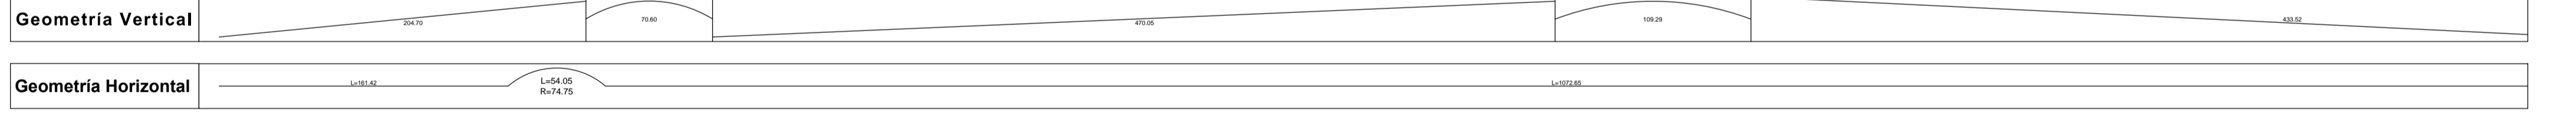

CALLE SUR

Progresivas

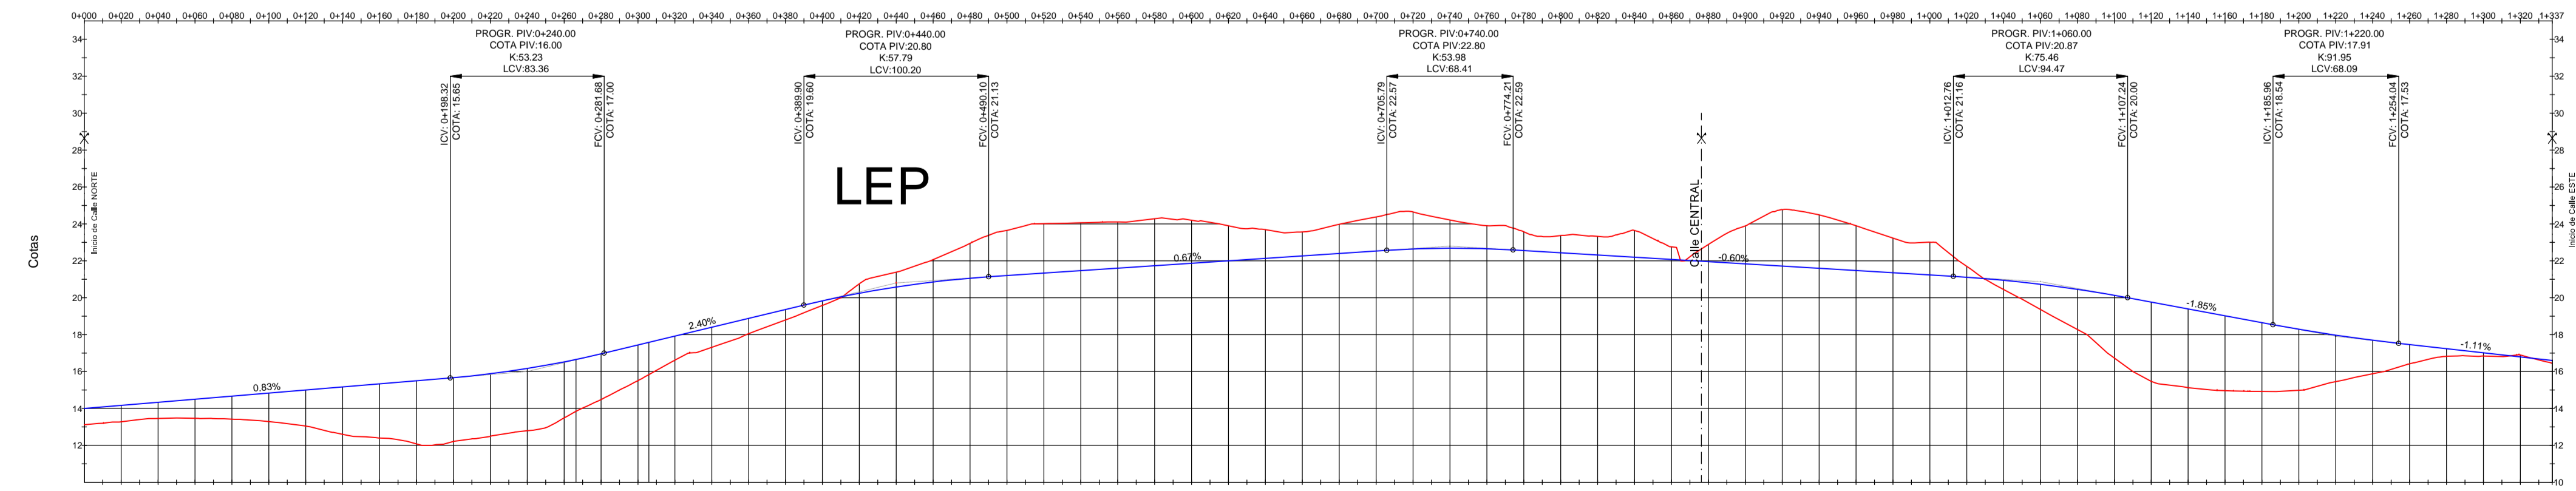

Progresiva	0+000	0+020	0+040	0+060	0+080	0+100	0+120	0+140	0+160	0+180	0+200	0+220	0+240	0+260	0+280	0+300	0+320	0+340	0+360	0+380	0+400	0+420	0+440	0+460	0+480	0+500	0+520	0+540	0+560	0+580	0+600	0+620	0+640	0+660	0+680	0+700	0+720	0+740	0+760	0+780	0+800	0+820	0+840	0+860	0+880	0+900	0+920	0+940	0+960	0+980	1+000	1+020	1+040	1+060	1+080	1+100	1+120	1+140	1+160	1+180	1+200	1+220	1+240	1+260	1+280	1+300	1+320	1+337.25	
Cota de terreno existente	13.12	13.27	13.45	13.46	13.42	13.29	13.04	12.58	12.40	12.08	12.21	12.49	12.79	13.48	14.48	15.50	16.61	17.31	18.05	18.80	19.59	20.75	21.30	22.07	22.95	23.64	24.01	24.08	24.10	24.28	24.30	23.90	23.69	23.56	23.98	24.38	24.64	24.21	23.90	23.57	23.37	23.33	23.64	23.78	22.88	23.89	24.77	24.49	24.49	24.90	23.23	23.00	21.70	20.45	19.36	18.27	16.73	15.45	15.12	14.96	14.92	14.98	15.45	15.98	16.42	16.82	16.84	16.86	16.44	16.44	
Cota de pavimento proyectado	14.000	14.167	14.333	14.500	14.667	14.833	15.000	15.167	15.333	15.500	15.667	15.833	16.000	16.167	16.333	16.500	16.667	16.833	17.000	17.167	17.333	17.500	17.667	17.833	18.000	18.167	18.333	18.500	18.667	18.833	19.000	19.167	19.333	19.500	19.667	19.833	20.000	20.167	20.333	20.500	20.667	20.833	21.000	21.167	21.333	21.500	21.667	21.833	22.000	22.167	22.333	22.500	22.667	22.833	23.000	23.167	23.333	23.500	23.667	23.833	24.000	24.167	24.333	24.500	24.667	24.833	25.000	25.167	25.333	25.500	25.667	25.833	26.000	26.167	26.333	26.500	26.667	26.833	27.000	27.167	27.333	27.500	27.667	27.833	28.000	28.167	28.333	28.500	28.667	28.833	29.000	29.167	29.333	29.500	29.667	29.833	30.000	30.167	30.333	30.500	30.667	30.833	31.000	31.167	31.333	31.500	31.667	31.833	32.000	32.167	32.333	32.500	32.667	32.833	33.000	33.167	33.333	33.500	33.667	33.833	34.000	34.167	34.333	34.500	34.667	34.833	35.000	35.167	35.333	35.500	35.667	35.833	36.000	36.167	36.333	36.500	36.667	36.833	37.000	37.167	37.333	37.500	37.667	37.833	38.000	38.167	38.333	38.500	38.667	38.833	39.000	39.167	39.333	39.500	39.667	39.833	40.000	40.167	40.333	40.500	40.667	40.833	41.000	41.167	41.333	41.500	41.667	41.833	42.000	42.167	42.333	42.500	42.667	42.833	43.000	43.167	43.333	43.500	43.667	43.833	44.000	44.167	44.333	44.500	44.667	44.833	45.000	45.167	45.333	45.500	45.667	45.833	46.000	46.167	46.333	46.500	46.667	46.833	47.000	47.167	47.333	47.500	47.667	47.833	48.000	48.167	48.333	48.500	48.667	48.833	49.000	49.167	49.333	49.500	49.667	49.833	50.000	50.167	50.333	50.500	50.667	50.833	51.000	51.167	51.333	51.500	51.667	51.833	52.000	52.167	52.333	52.500	52.667	52.833	53.000	53.167	53.333	53.500	53.667	53.833	54.000	54.167	54.333	54.500	54.667	54.833	55.000	55.167	55.333	55.500	55.667	55.833	56.000	56.167	56.333	56.500	56.667	56.833	57.000	57.167	57.333	57.500	57.667	57.833	58.000	58.167	58.333	58.500	58.667	58.833	59.000	59.167	59.333	59.500	59.667	59.833	60.000	60.167	60.333	60.500	60.667	60.833	61.000	61.167	61.333	61.500	61.667	61.833	62.000	62.167	62.333	62.500	62.667	62.833	63.000	63.167	63.333	63.500	63.667	63.833	64.000	64.167	64.333	64.500	64.667	64.833	65.000	65.167	65.333	65.500	65.667	65.833	66.000	66.167	66.333	66.500	66.667	66.833	67.000	67.167	67.333	67.500	67.667	67.833	68.000	68.167	68.333	68.500	68.667	68.833	69.000	69.167	69.333	69.500	69.667	69.833	70.000	70.167	70.333	70.500	70.667	70.833	71.000	71.167	71.333	71.500	71.667	71.833	72.000	72.167	72.333	72.500	72.667	72.833	73.000	73.167	73.333	73.500	73.667	73.833	74.000	74.167	74.333	74.500	74.667	74.833	75.000	75.167	75.333	75.500	75.667	75.833	76.000	76.167	76.333	76.500	76.667	76.833	77.000	77.167	77.333	77.500	77.667	77.833	78.000	78.167	78.333	78.500	78.667	78.833	79.000	79.167	79.333	79.500	79.667	79.833	80.000	80.167	80.333	80.500	80.667	80.833	81.000	81.167	81.333	81.500	81.667	81.833	82.000	82.167	82.333	82.500	82.667	82.833	83.000	83.167	83.333	83.500	83.667	83.833	84.000	84.167	84.333	84.500	84.667	84.833	85.000	85.167	85.333	85.500	85.667	85.833	86.000	86.167	86.333	86.500	86.667	86.833	87.000	87.167	87.333	87.500	87.667	87.833	88.000	88.167	88.333	88.500	88.667	88.833	89.000	89.167	89.333	89.500	89.667	89.833	90.000	90.167	90.333	90.500	90.667	90.833	91.000	91.167	91.333	91.500	91.667	91.833	92.000	92.167	92.333	92.500	92.667	92.833	93.000	93.167	93.333	93.500	93.667	93.833	94.000	94.167	94.333	94.500	94.667	94.833	95.000	95.167	95.333	95.500	95.667	95.833	96.000	96.167	96.333	96.500	96.667	96.833	97.000	97.167	97.333	97.500	97.667	97.833	98.000	98.167	98.333	98.500	98.667	98.833	99.0